

SCALE: 1:2500

SCALE: 1:2500

SCALE: 1:2500

**VIEWPORT 'B'**

**VIEWPORT 'A'**

**VIEWPORT 'C'**

**VIEWPORT 'D'**


**ORNANCE SURVEY**

This map is based upon Ordnance Survey material with the permission of Ordnance Survey on behalf of the Controller of Her Majesty's Stationery Office © Crown copyright. Unauthorised reproduction infringes Crown copyright and may lead to prosecution or civil proceedings. South Gloucestershire Council, LA090661, 2003.

**NOTES**

1. All dimensions are in Metres unless noted otherwise.
  2. This drawing should not be scaled and only written dimensions should be used. Any discrepancies should be brought to the attention of this department immediately.
  3. The road lighting installation is to comply with the South Gloucestershire Council requirements in accordance with the previous Avon County Council Specification Series 3100A document for Consultants, Developers and Contractors issued March 1995.
  4. The new lighting columns and their REC electrical supplies shall be installed in line with the existing lighting columns. The Council will be responsible for the supply of installation and maintenance access. Should property access require columns to be repositioned the Developer shall notify the Council to obtain agreed alternative positions.
- All equipment and installation works shall comply with relevant British Standards. For this development the equipment detailed in section equipment specific shall be installed. Prior to any installation road lighting works commencing on site alternative equipment will be considered for approval by the Council subject to agreement for suitability, design, lighting performance and operational costs.

**EQUIPMENT GENERAL**

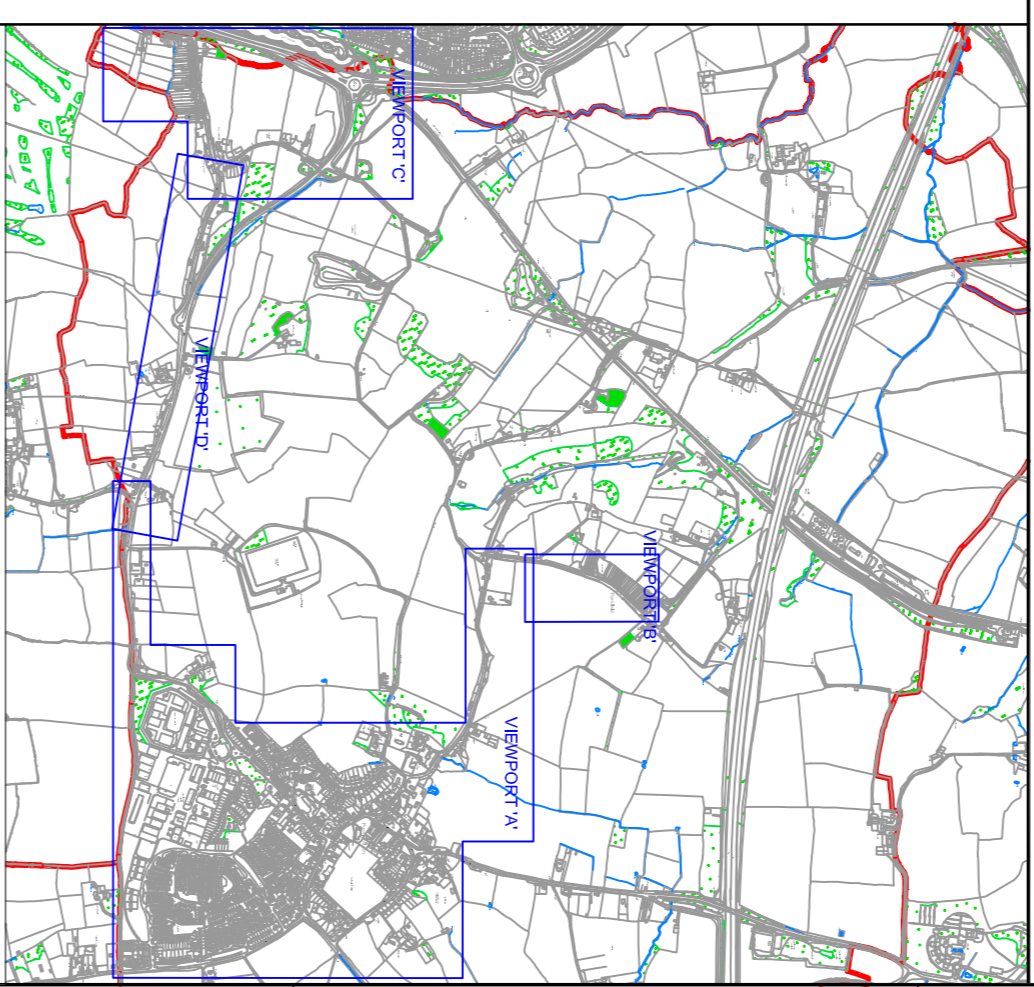

= Lights to remain on

Rev	Description	PL	AP	Date
A	Amended proposal with reference to Parish's feedback	PL	AP	15/09/10
B	Amended proposal with reference to the first meeting (23/09/10)	PL	AP	25/09/10

**South Gloucestershire Council**  
 COMMUNITY SERVICES DIRECTORATE  
 DIRECTOR  
 STREETS

**StreetCare**  
 Electrical Unit  
 Amundsbury Depot,  
 Gloucester Road, Amundsbury,  
 South Gloucestershire, BS52 4AG  
 Telephone 01454 864011 Fax 01454 863332  
 Email: [streetcare@southgloucestershire.gov.uk](mailto:streetcare@southgloucestershire.gov.uk)

**Project**  
 PART NIGHT LIGHTING PROPOSAL

**Title**  
 PUCKLECHURCH LOCATION PLAN

Acad Ref:	X:\LEISURE\STREET CARE\STREET LIGHTING\PART NIGHT TRIALS\SLD TEMP 06 - PUCKLECHURCH
Development drawing ref:	-
Consultant	SGC Profess
Scale @ A1	1:2500
Drawn	DRS
Date	MAY 10
Approved	-
Dwg No.	SLD TEMP 06
Rev:	B